


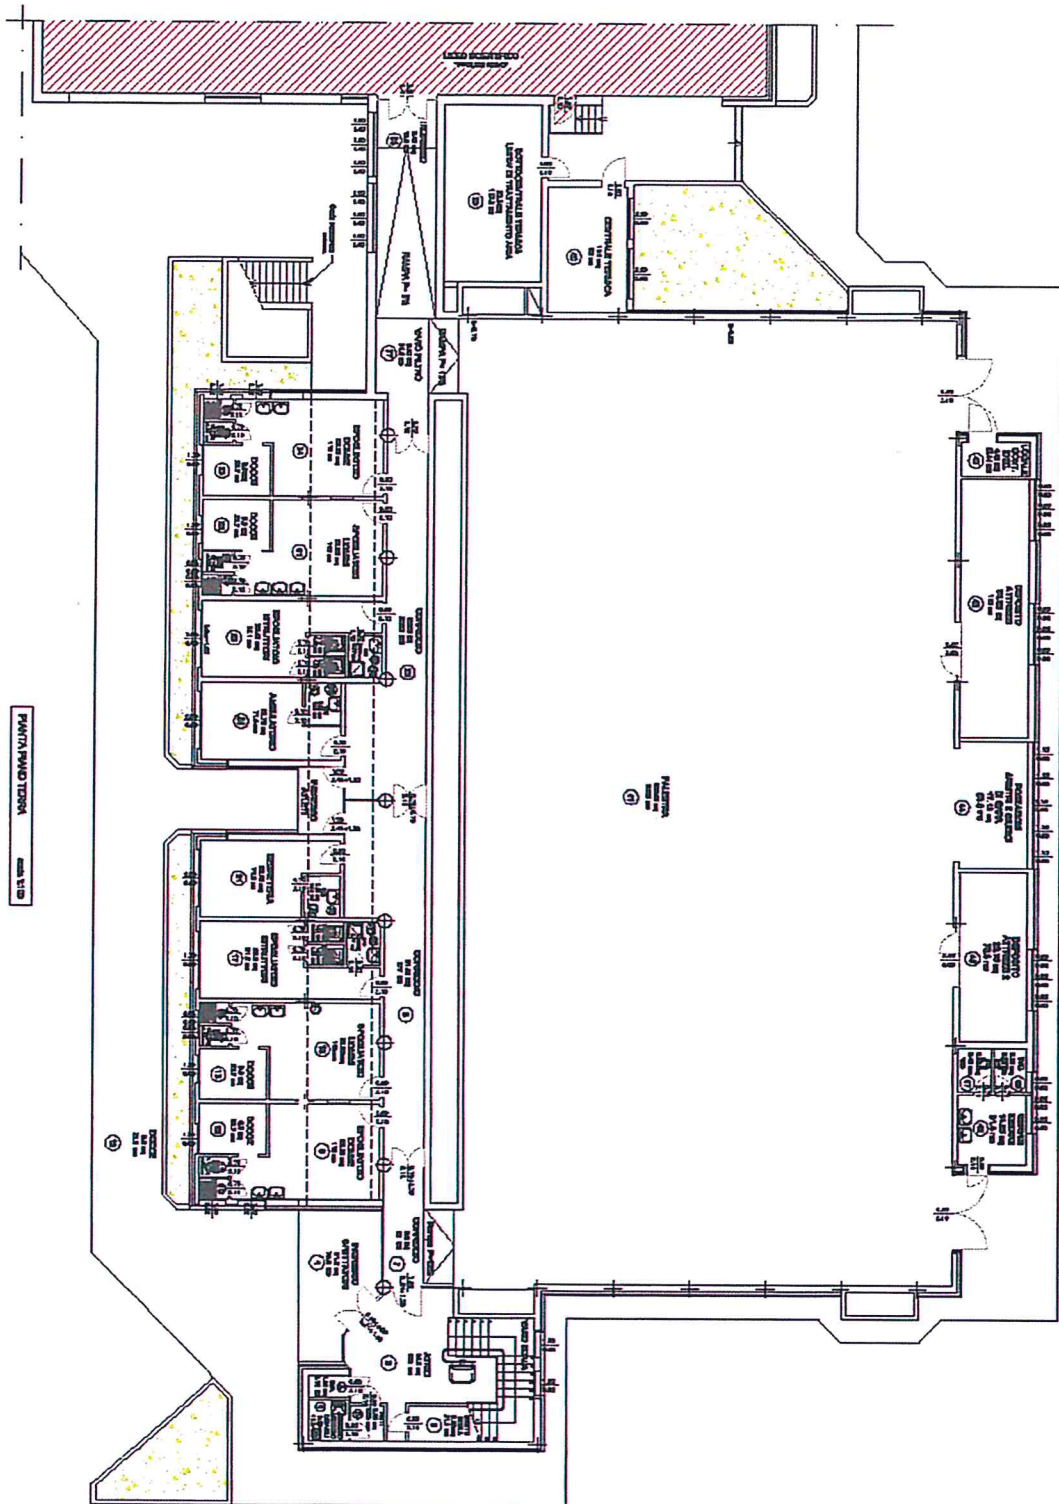



PARTIAL FLOOR PLAN 10000 10000